


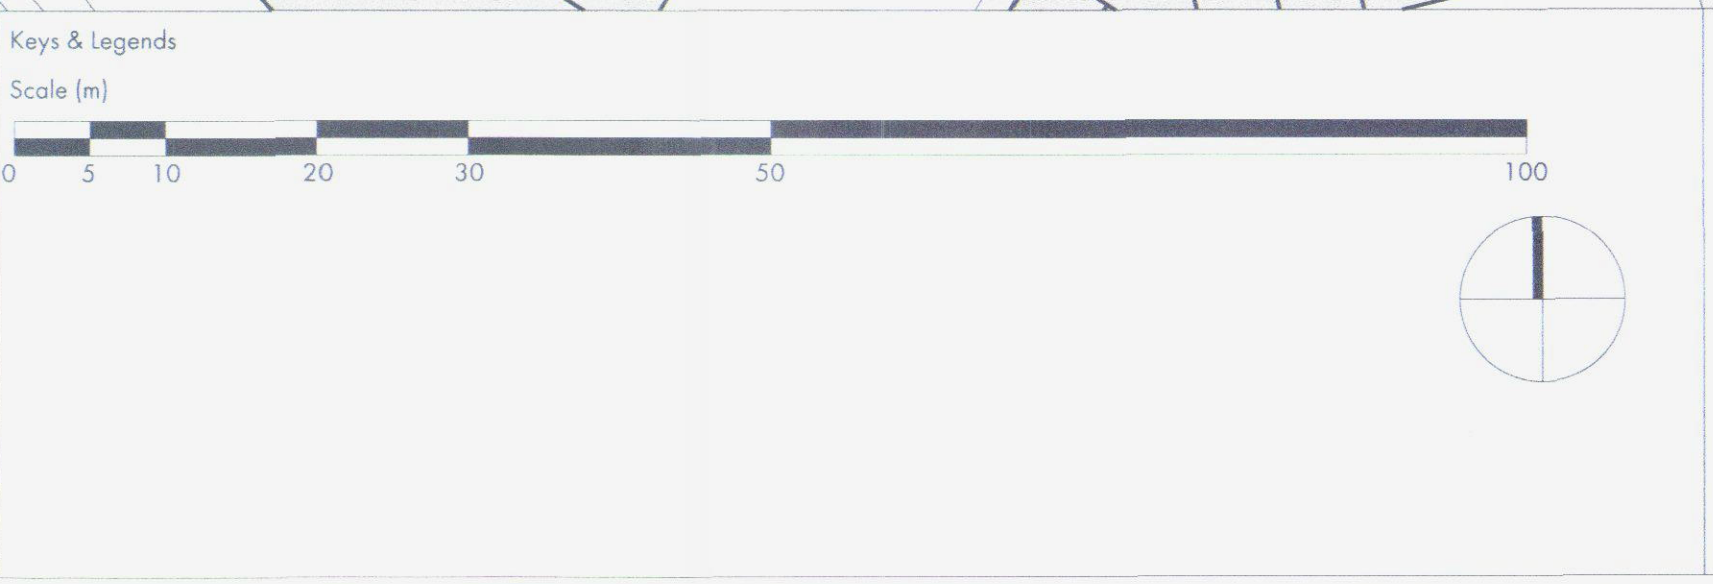

YYMMDD	By	Chk

By	Chk

- Notes
1. Niche Architects are not responsible for the accuracy of topographical survey produced by Offington Land Surveyors
 2. Heights of adjacent buildings are based on 3D digital models by Zmapping Ltd.
 3. All areas are approximate gross internal
 4. This drawing is not for construction or Building Control submission.
 5. Unless indicated, this drawing is for information only.



NICHE ARCHITECTS LLP
 77 Great Peter Street
 Westminster
 London SW1P 2EZ
 Tel: 020 7222 3232
 Fax: 0870 420 5073
 Email: mail@nichearchitects.co.uk

Copyright Niche Architects LLP. Company No. 0C341061. Registered in England.

Project
Shoreham by Sea

Drawing Title
 Site plan as proposed
 with means of access

ADUR & WORTHING PLANNING SERVICES	
PLAN	AWDM 0935/13
DATE	09 AUG 2013

Drawing Number	0135 OPP_15
Scale @ A1	1 : 500
Revision Date	130801
YY MM DD	

Project No. 0135

Revision