



**General Notes**

- All dimensions are in millimetres unless otherwise stated.
- All buried concrete used in works shall comply with BRE Special Digest SD1 for the following aggressive conditions in the ground:
  - Design sulphate class DS-1s.
  - Aggressive chemical environment class AC-1s.
  - Design concrete class DC-1.
  - No additional protective measures (APMs).
- All road and hardstanding works to be carried out in accordance with the current edition of the Specification for Highway Works.
- All hardstanding construction to be founded in sub-soil free of any organic material.

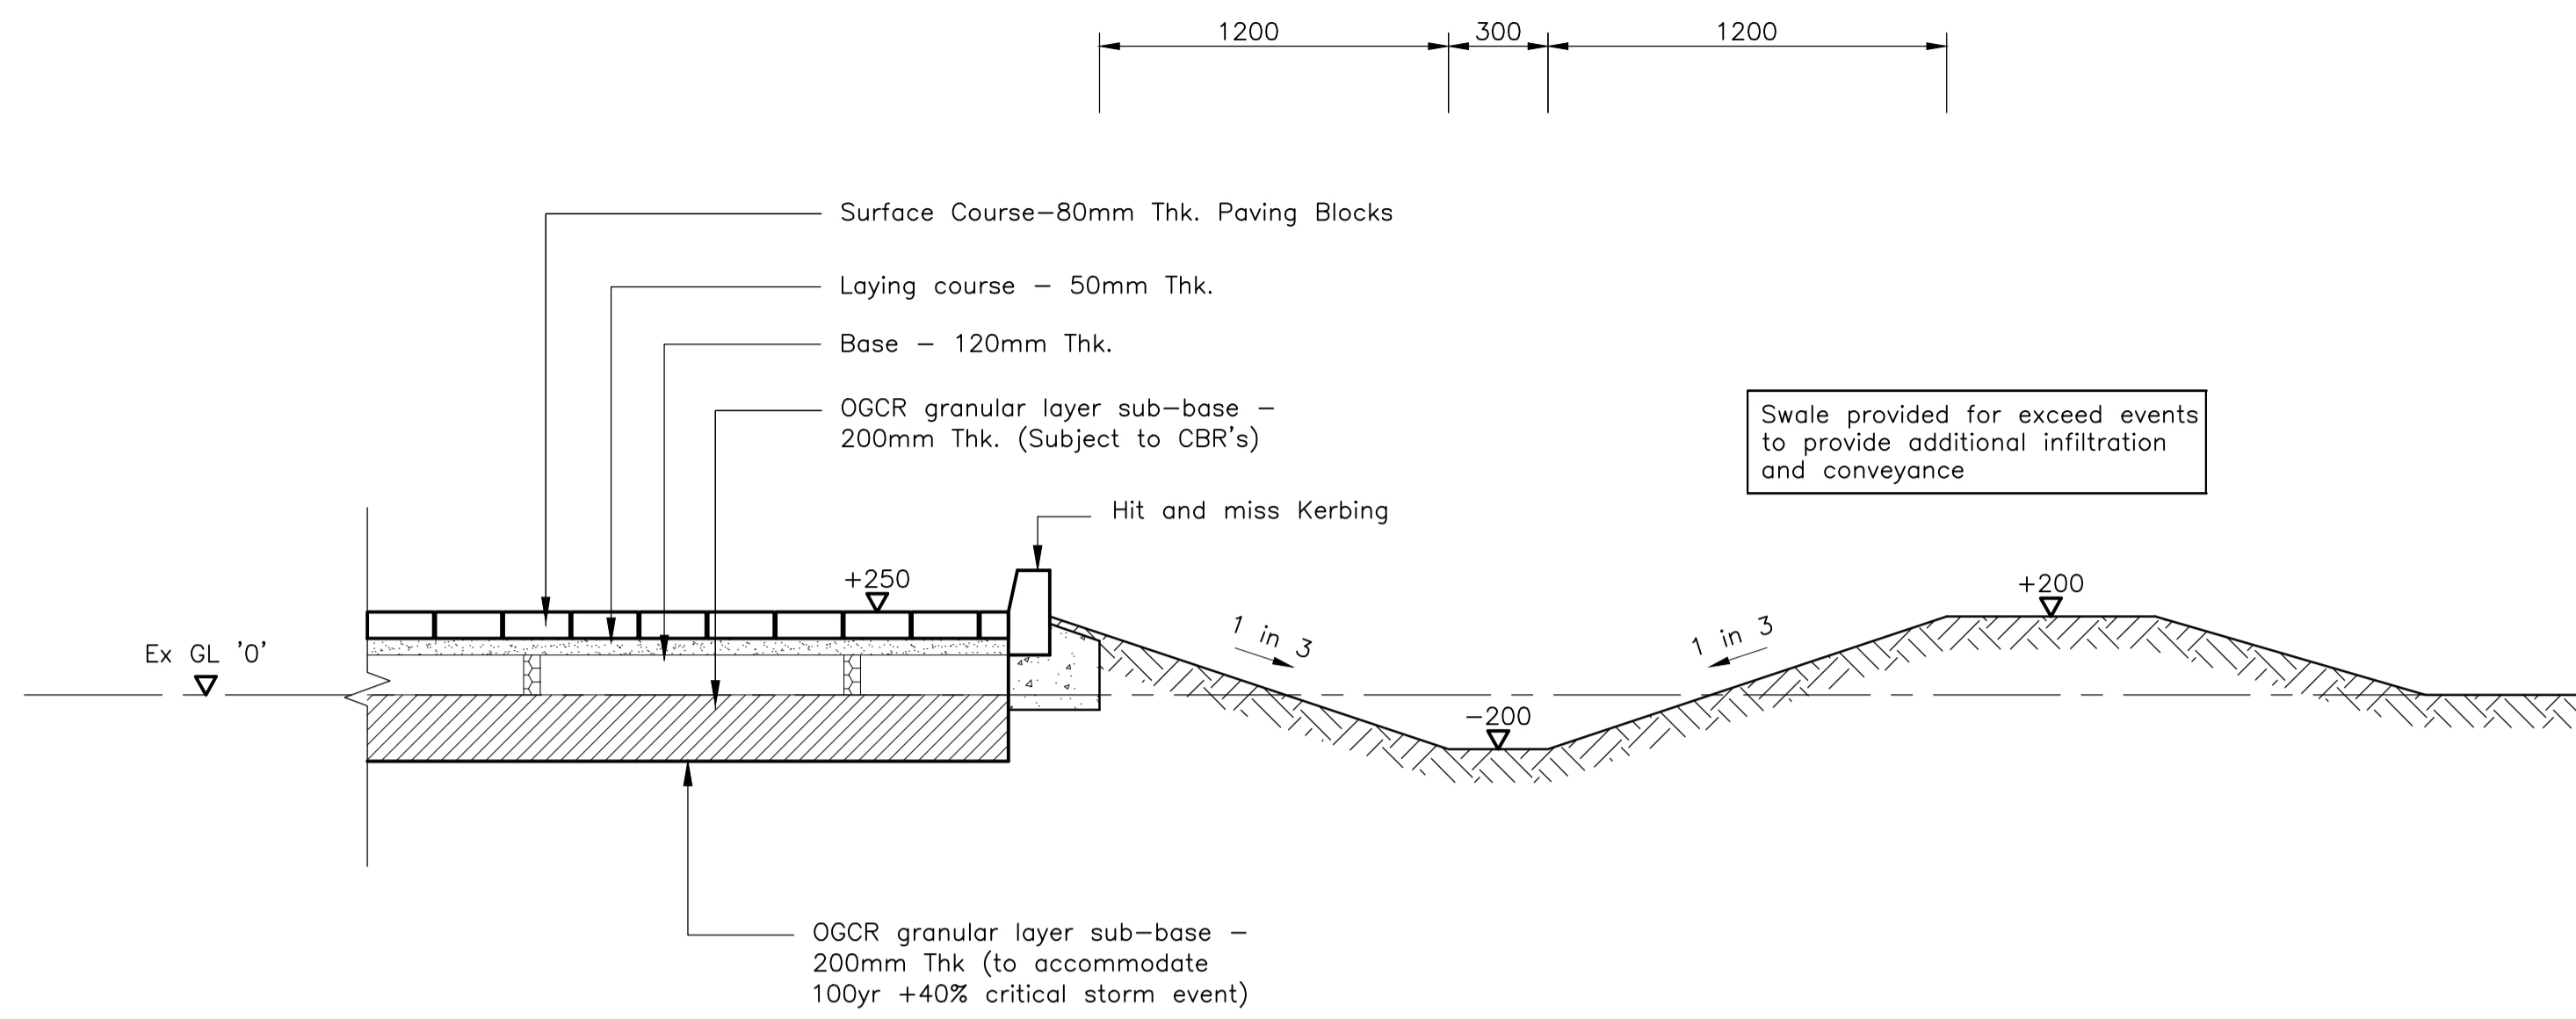


**Typical Road/Conveyance Swale Section**

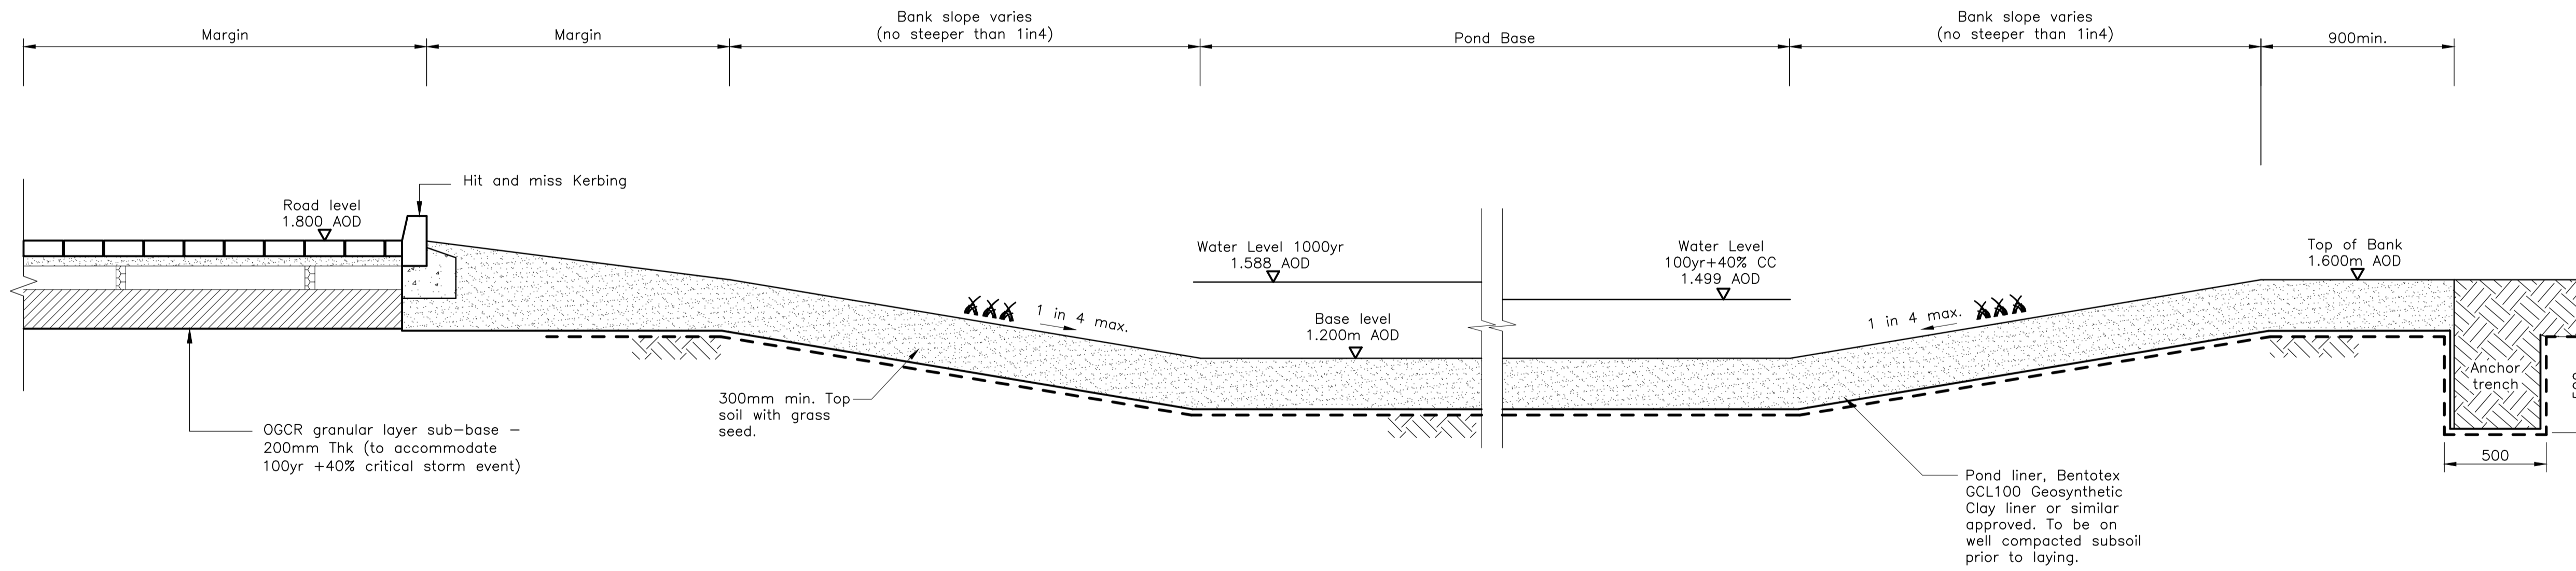

**Typical Detention Basin Section**

A 12.08.16 Typical Detention Basin detail amended. CH

REV	DATE	DESCRIPTION	BY	CHK'D

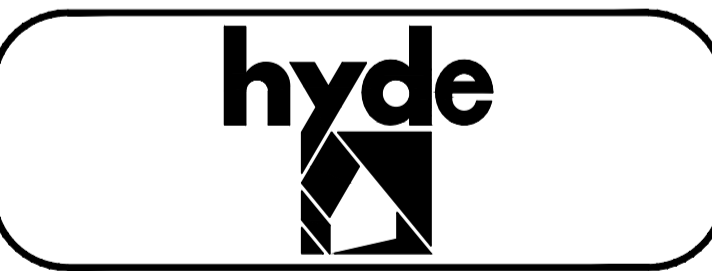

TITLE: <b>Drainage Details</b>			
PROJECT: <b>New Salts Farm</b>			
SCALE: 1:20	DATE: Feb'17	DRAWN: CH	CHK'D: JCT
DRG NO. <b>11649-CIV-150</b>	REV.		<b>A</b>

**Tully De'Ath** consultants  
Engineering at its Best

T: 01342 828 000  
E: info@tullydeath.com  
W: www.tullydeath.com